




Swan Lake

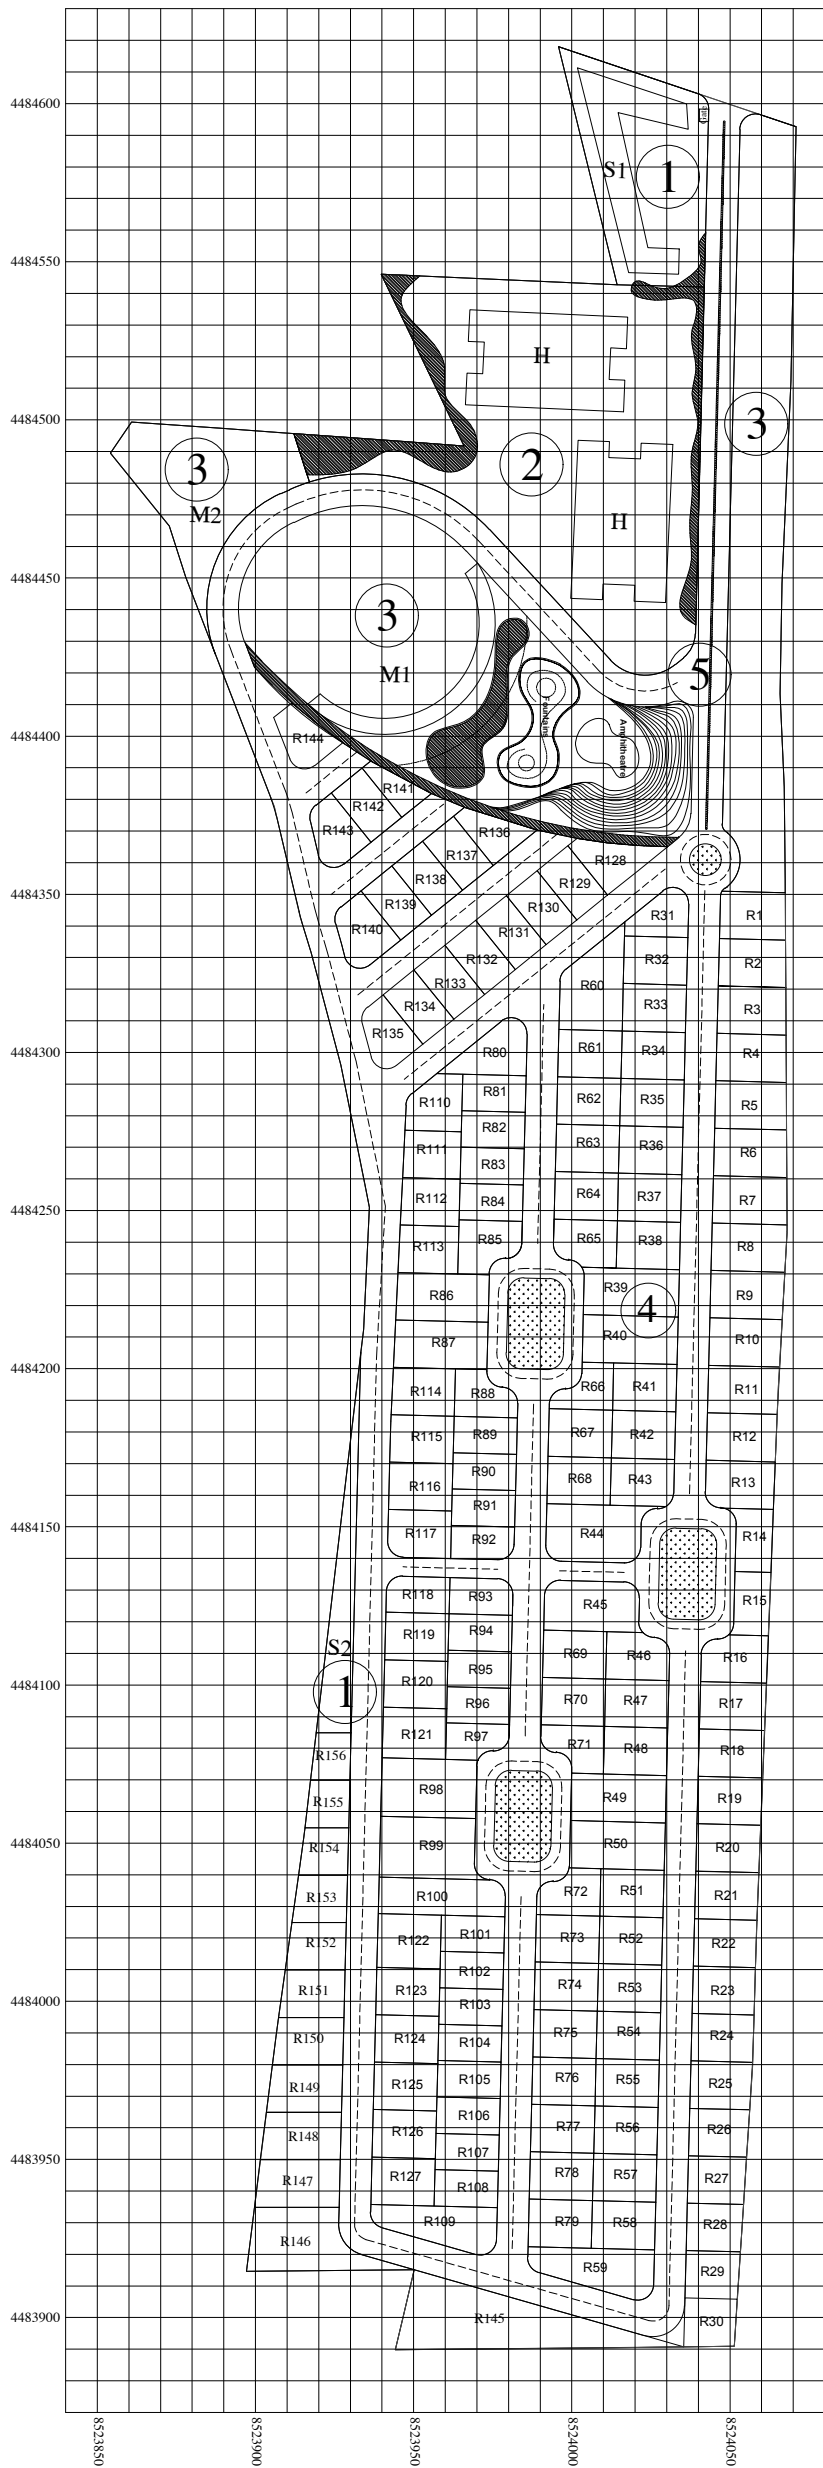

Solar power site

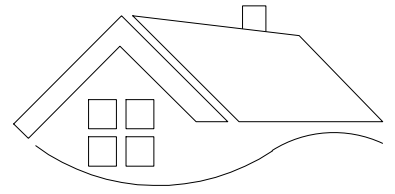

Goographical direction

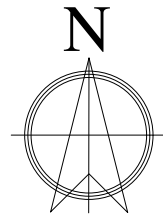

Description

- Services space (1)
- Hotel space (2)
- Multipurpose space (3)
- Residential space (4)
- Road and Street space (5)

Site Plan : عنوان نقشه

MS international Armenia Company : کارفرما

+374041011560
+989124424032 : مدیرعامل

www.msinternationalco.com آذربایجان : مدیر فروش : +37441775516

SCALE 1:100 مقیاس : DWG.NO: A-01 شماره نقشه